


12.00
 1.01 2.35 5.84
 24 24 32 12⁵ 12⁵
 3.53 2.36 2.69 2

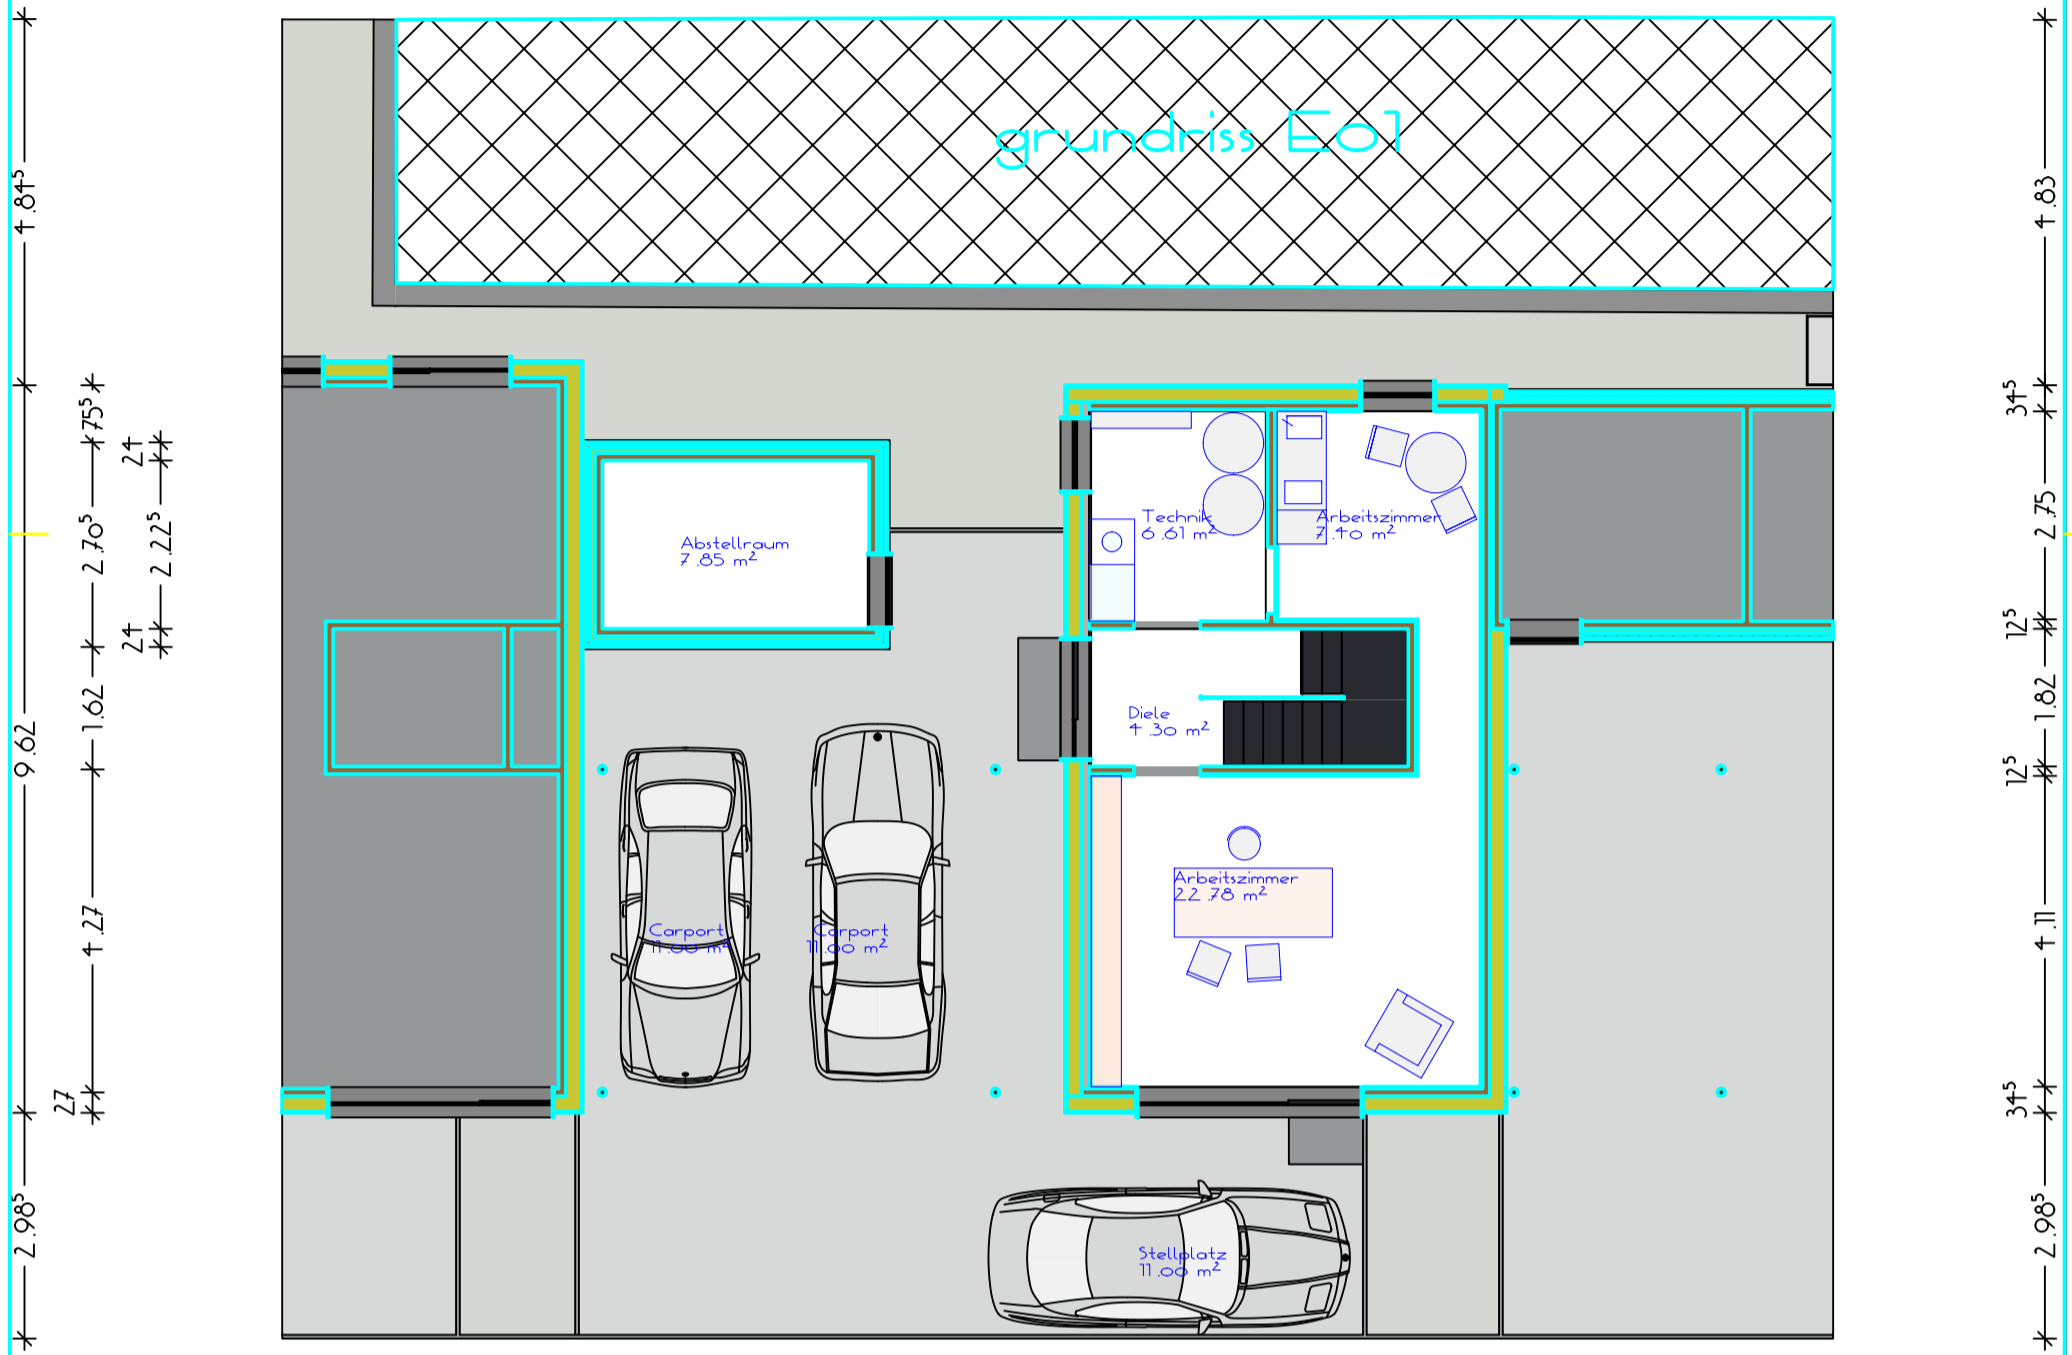

11⁵
 1.175 1.83
 34⁵ 34⁵
 5.20 0.92 5.15
 6.36 5.64 2.0

BAUHERR / OBJEKT				
160429_LaS Plan M07 RH				
PLANINHALT				
Grundriss E01				
MASSTAB	PROJEKT-NR.	PLAN-NR.	DATUM	
XXX	XXX	21	15.07.2016	