


2o	5.83	2.22	3.75
2	3.21	2.36	3.39
lo		2.22	

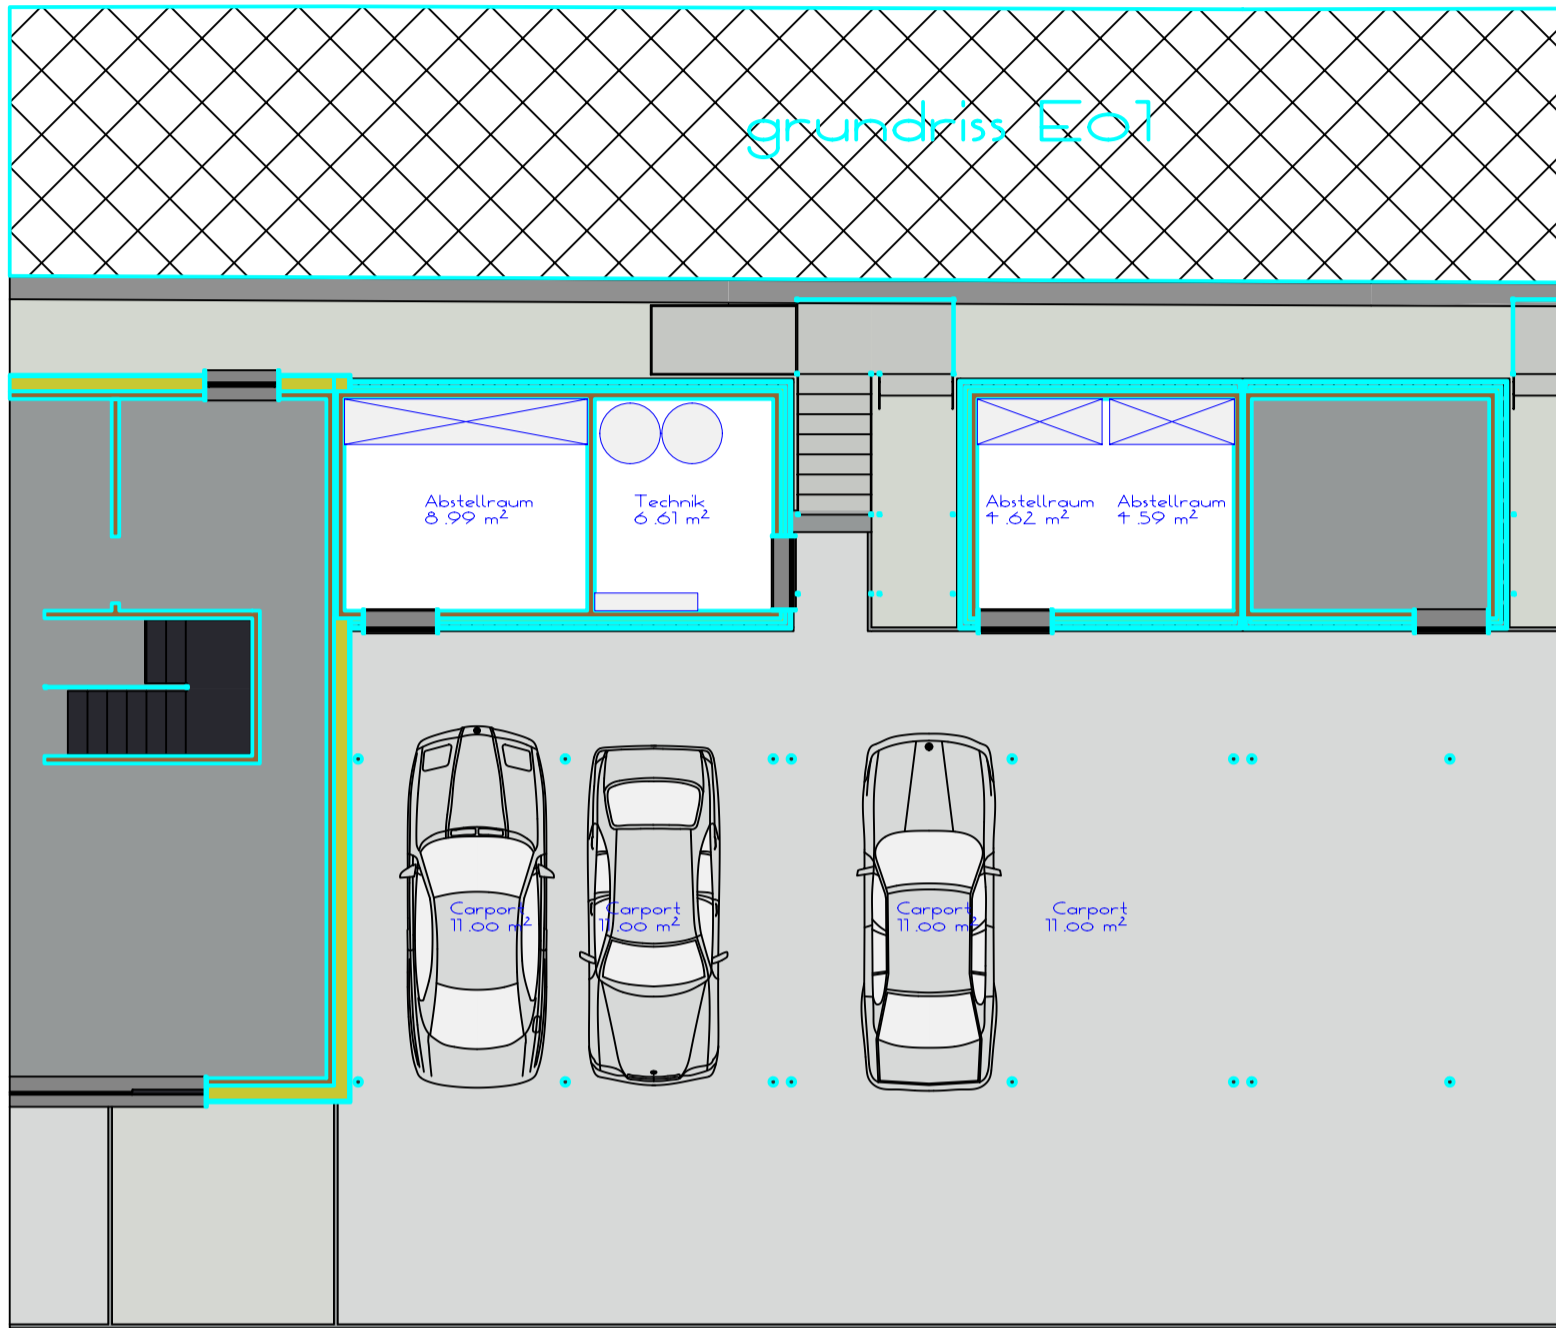

5.83	2.22	3.75
2.74	2.75	2.92
2.93		
12.00		

BAUHERR / OBJEKT				
160429_LaS Plan M08 RH				
PLANINHALT				
Grundriss E01				
MASSTAB	PROJEKT-NR.	PLAN-NR.	DATUM	
XXX	XXX	21	15.07.2016	